

Public reporting burden for this collection of information is estimated to average 5 hours per response, including the time for reviewing instructions, searching existing data sources, gathering and maintaining the data needed, and completing and reviewing the collection of information. Send comments regarding this burden estimate or any other aspect of this collection of information, including suggestions for reducing this burden, to Washington Headquarters Service, Directorate of Information Operations and Reports, 1215 Jefferson Davis Highway, Suite 1204, Arlington, VA 22202-4302; and to the Office of Management and Budget, Paperwork Project (0710-0003), Washington, DC 20503. Please DO NOT RETURN your form to either of those addresses. Information provided on this form will be used in evaluating the application submitted to the District Engineer having jurisdiction over the location of the proposed activity.

SAMPLE

Authority: 33 USC 401, Section 10; 1413, Section 10. The laws require permits authorizing activities in, or affecting, navigable waters of the United States, the discharge of dredged or fill material into waters of the United States, and the transportation of dredged material for the purpose of dumping it into ocean waters. Information provided on this form will be used in evaluating the application for a permit. Disclosure: Disclosure of requested information is not required. If information is not provided, however, the permit application cannot be processed nor can a permit be issued.

One set of original drawings or good reproducible copies which show the location and character of the proposed activity must be attached to this application (see sample drawings and instructions) and be submitted to the District Engineer having jurisdiction over the location of the proposed activity. An application that is not completed in full will be returned.

(ITEMS 1 THRU 4 TO BE FILLED BY THE CORPS)

1. APPLICATION NO. assigned by Corps	2. FIELD OFFICE CODE assigned by Corps	3. DATE RECEIVED assigned by Corps	4. DATE APPLICATION COMPLETED assigned by Corps
---	---	---------------------------------------	--

(ITEMS BELOW TO BE FILLED BY APPLICANT)

5. APPLICANT'S NAME Fred R. Harris	8. AUTHORIZED AGENT'S NAME AND TITLE (an agent is not required) None
6. APPLICANT'S ADDRESS 852 West Branch Road Elm Junction, SD 57900	9. AGENT'S ADDRESS
7. APPLICANT'S PHONE NOS. W/AREA CODE a. Residence 605-777-3000 b. Business	10. AGENT'S PHONE NOS. W/AREA CODE a. Residence b. Business

11. STATEMENT OF AUTHORIZATION

I hereby authorize, \_\_\_\_\_ to act in my behalf as my agent in the processing of this application and to furnish, upon request, supplemental information in support of this permit application.

APPLICANT'S SIGNATURE

DATE

NAME, LOCATION AND DESCRIPTION OF PROJECT OR ACTIVITY

12. PROJECT NAME OR TITLE (see instructions) Harris Bank Stabilization	14. PROJECT STREET ADDRESS (if applicable) 852 West Branch Road
13. NAME OF WATERBODY, IF KNOWN (if applicable) Blue Lake	
15. LOCATION OF PROJECT Washabaugh COUNTY SD STATE	

16. OTHER LOCATION DESCRIPTIONS, IF KNOWN, (see instructions) LEGAL DESCRIPTION

Southeast Quarter, Section 12, Township 42 North, Range 37 West

17. DIRECTIONS TO THE SITE

5 miles west and 2 miles south of Elm Junction, SD

18. Nature of Activity (Description of project, include all features)

Grade/shape existing eroded bank to a 2:1 slope and place rock riprap. The upper bank will be excavated and the material will be placed along the lower bank to form the slope. A toe trench will be excavated at the bottom of the slope followed by placement of filter fabric and riprap protection.

19. Project Purpose (Describe the reason or purpose of the project, see instructions)

To prevent erosion of the shoreline at my place of residence.

**SAMPLE**

USE BLOCKS 20-22 IF DREDGED AND/OR FILL MATERIAL IS TO BE L

20. Reason(s) for Discharge

Earth fill - To provide a firm graded slope upon which to place the riprap.  
Rock - Same as Block #19 above.

21. Type(s) of Material Being Discharged and the Amount of Each Type in Cubic Yards

175 cubic yards of earth fill material and 80 cubic yards of rock (field stone).will be placed below the ordinary high water mark.

22. Surface Area in Acres of Wetlands or Other Waters Filled (see instructions)

Appx. 1000 sq.ft. of existing water surface area will be filled by the bank grading. The work will be accomplished with the use of a backhoe and front end loader.

23. Is Any Portion of the Work Already Complete? Yes  No  IF YES, DESCRIBE THE COMPLETED WORK

24. Addresses of Adjoining Property Owners, Lessees, Etc., Whose Property Adjoins the Waterbody (If more than can be entered here, please attach a supplemental list).

Mary L. Clark  
850 West Branch Road  
Elm Junction, SD 57900

Harry N. Hampton  
854 West Branch Road  
Elm Junction, SD 57900

25. List of Other Certifications or Approvals/Denials Received from other Federal, State or Local Agencies for Work Described in This Application.

AGENCY	TYPE APPROVAL*	IDENTIFICATION NUMBER	DATE APPLIED	DATE APPROVED	DATE DENIED
Washabaugh Co.	zoning	BH25172	6/20/95	6/30/95	
SHPO	cultural records	CR258	6/11/95	8/12/95	

\*Would include but is not restricted to zoning, building and flood plain permits

26. Application is hereby made for a permit or permits to authorize the work described in this application. I certify that the information in this application is complete and accurate. I further certify that I possess the authority to undertake the work described herein or am acting as the duly authorized agent of the applicant.

\*please sign\*

\*please date\*

SIGNATURE OF APPLICANT

DATE



SIGNATURE OF AGENT

DATE


The application must be signed by the person who desires to undertake the proposed activity (applicant) or it may be signed by a duly authorized agent if the statement in block 11 has been filled out and signed.

18 U.S.C. Section 1001 provides that: Whoever, in any manner within the jurisdiction of any department or agency of the United States knowingly and willfully falsifies, conceals, or covers up any trick, scheme, or disguises a material fact or makes any false, fictitious or fraudulent statements or representations or makes or uses any false writing or document knowing same to contain any false, fictitious or fraudulent statements or entry, shall be fined not more than \$10,000 or imprisoned not more than five years or both.

# SAMPLE DRAWING BANK STABILIZATION

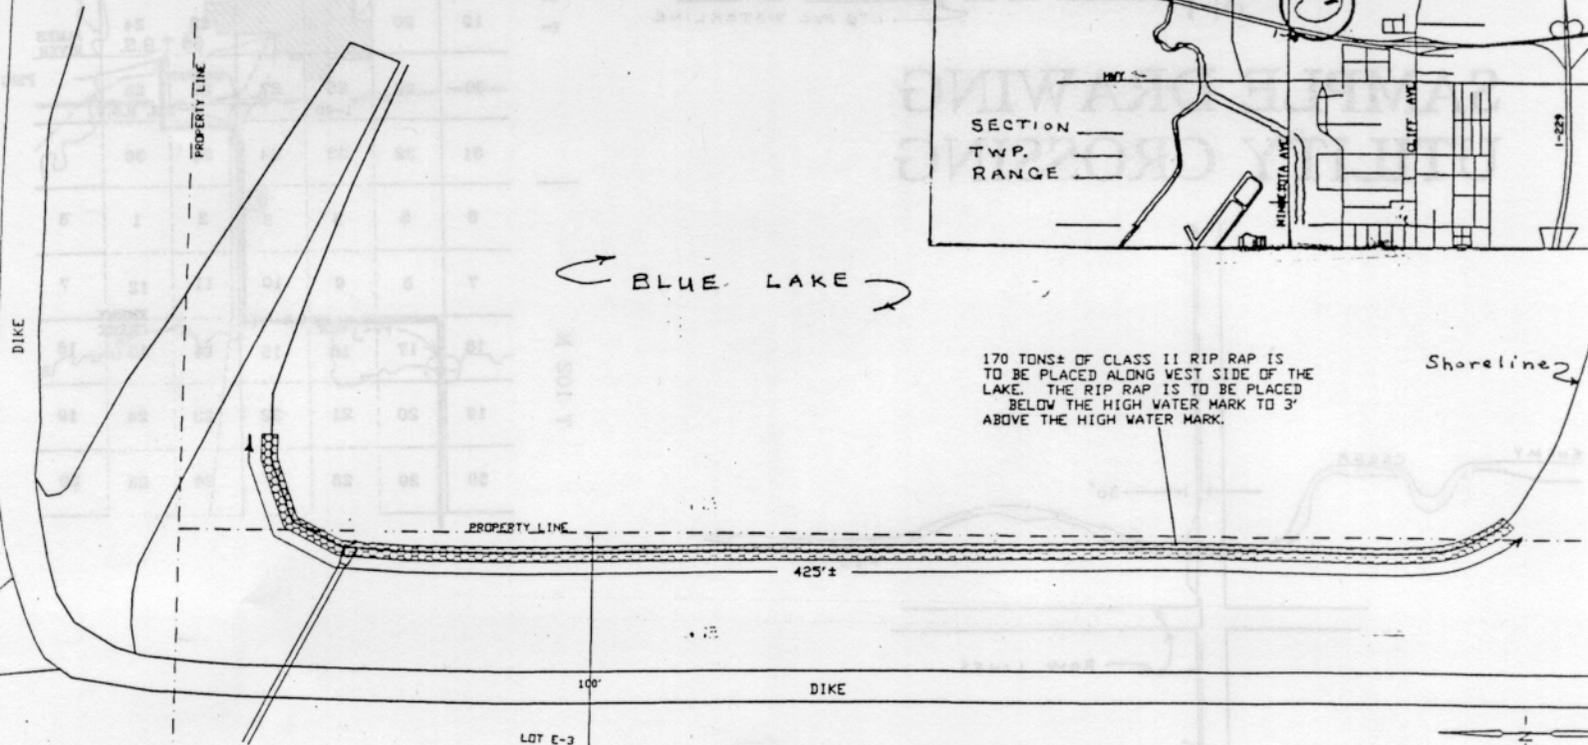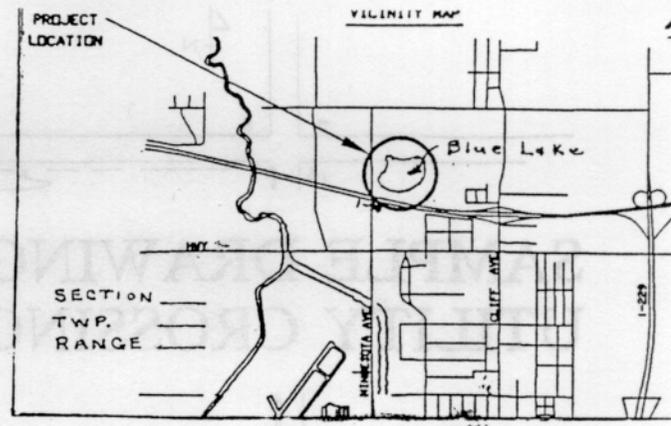




**PLAN**  
NO SCALE

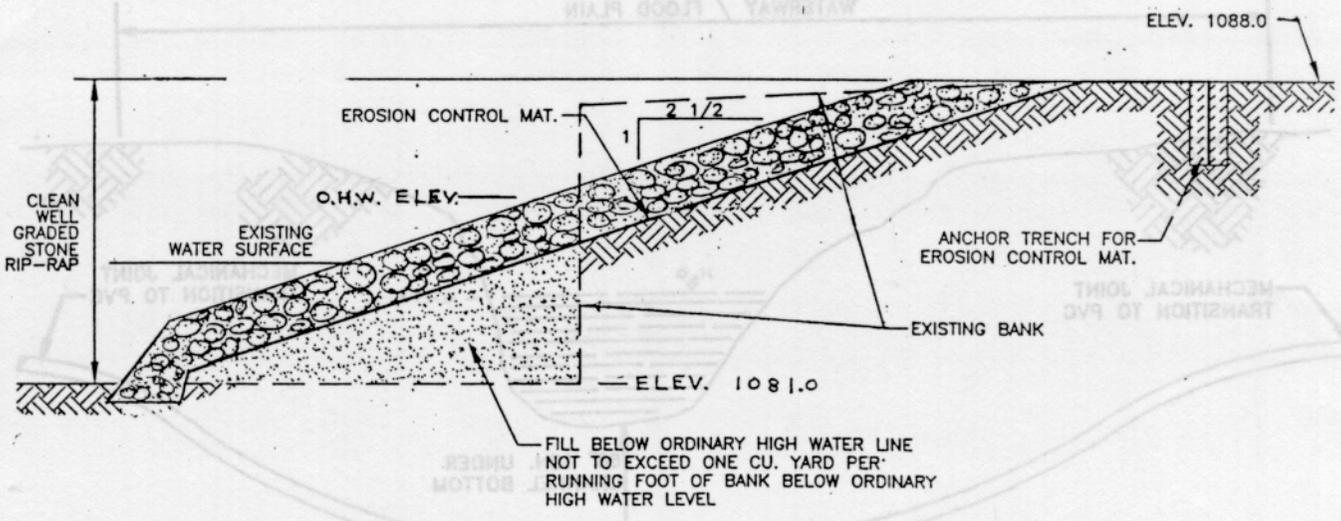

**SECTION A-A TYPICAL**  
NOT TO SCALE

<p>PURPOSE: SHORELINE STABILIZATION</p> <p>DATUM: NGVD 1929</p> <p>ADJACENT PROPERTY OWNERS:</p> <ol style="list-style-type: none"> <li>1.</li> <li>2.</li> <li>3.</li> </ol>	<p>PLAN VIEW</p> <p>1" = 40'</p> <p>FRED HARRIS</p> <p>SD</p>	<p>PROPOSED SHORELINE STABILIZATION</p> <p>IN: Blue Lake</p> <p>AT: Elm Junction</p> <p>COUNTY OF: GRANT STATE: SD</p> <p>APPLICATION BY:</p> <p>FRED HARRIS</p> <p>SHEET 1 OF 1 DATE: AUGUST 1995</p>
---	---	--

# SAMPLE DRAWING UTILITY CROSSING

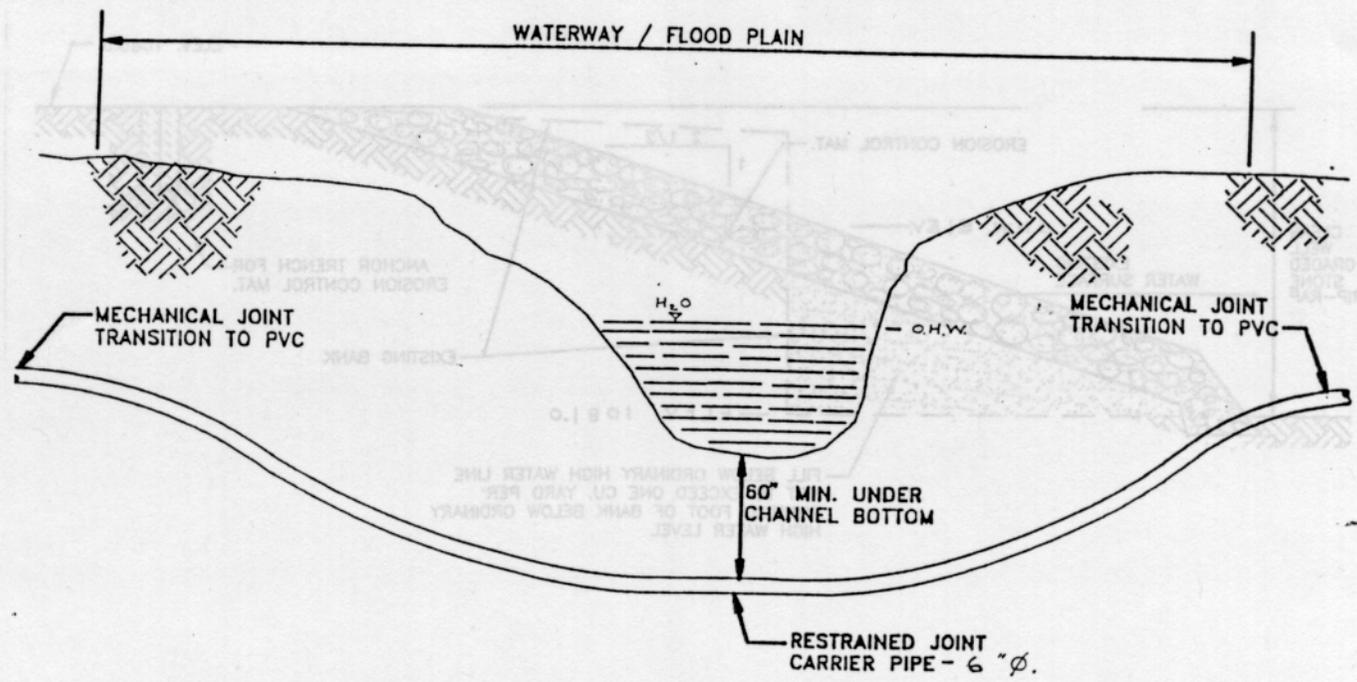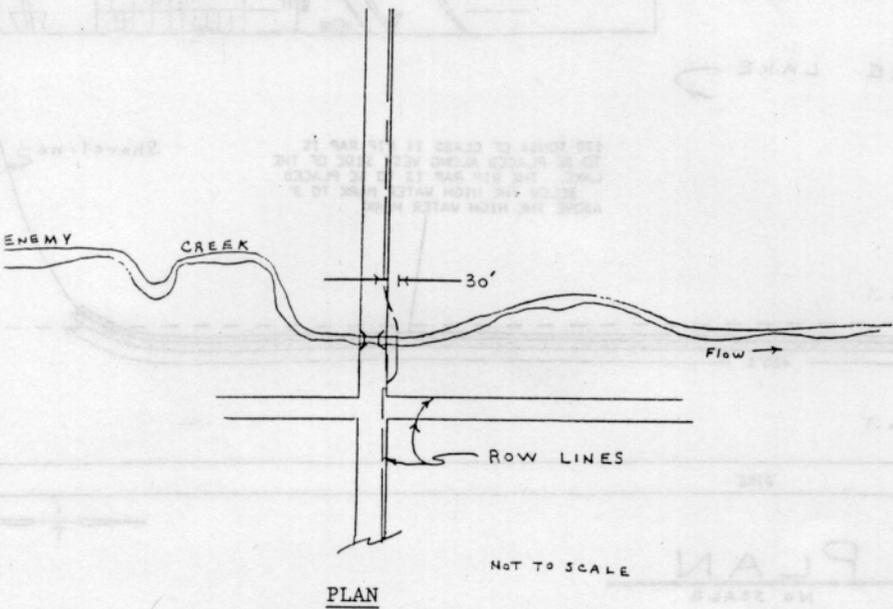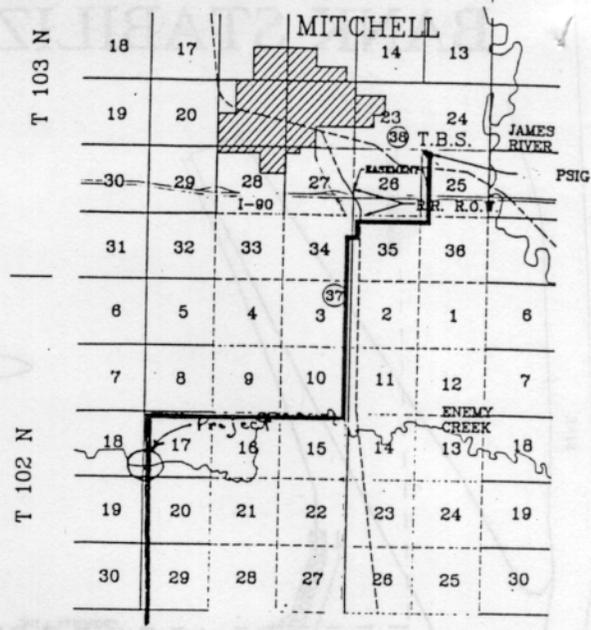

## TYPICAL STREAM CROSSING

NOT TO SCALE


Disturbed channel to be restored to original conditions.

PURPOSE: WATER LINE CROSSING


IN Enemy Creek  
AT Mitchell  
COUNTY OF Davison STATE S.D.  
APPLICATION BY JONES

SHEET 1 OF 1 DATE Nov. 10, 1995

# SAMPLE DRAWING ROAD CROSSING

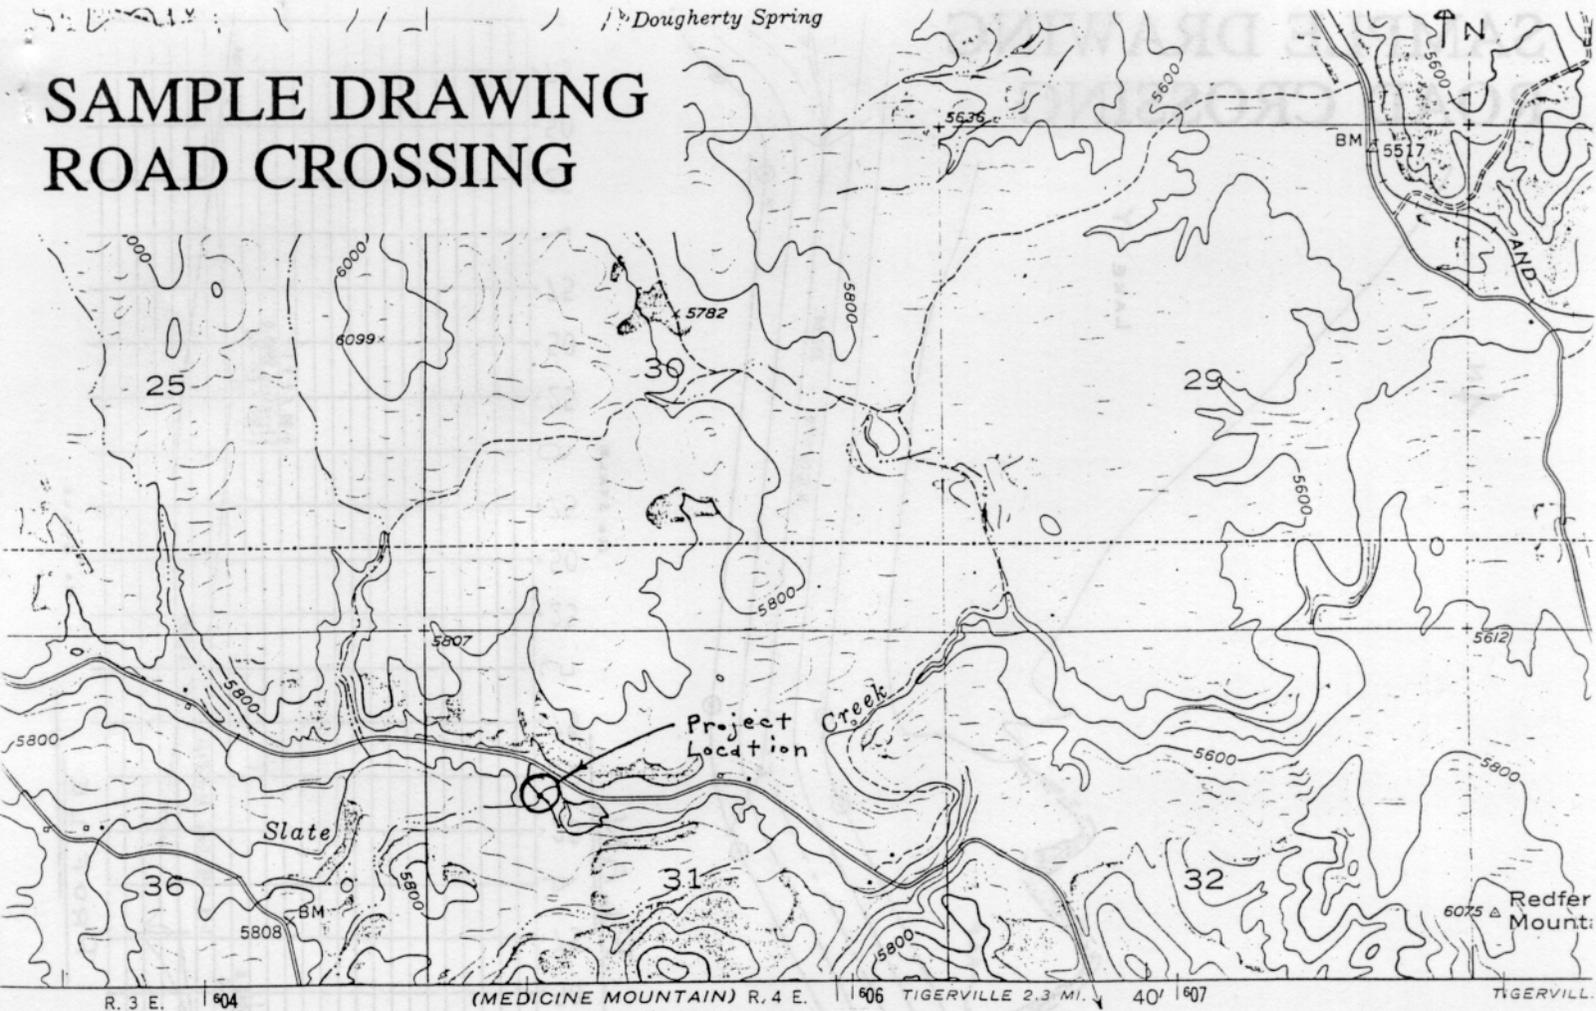

LOCATION MAP

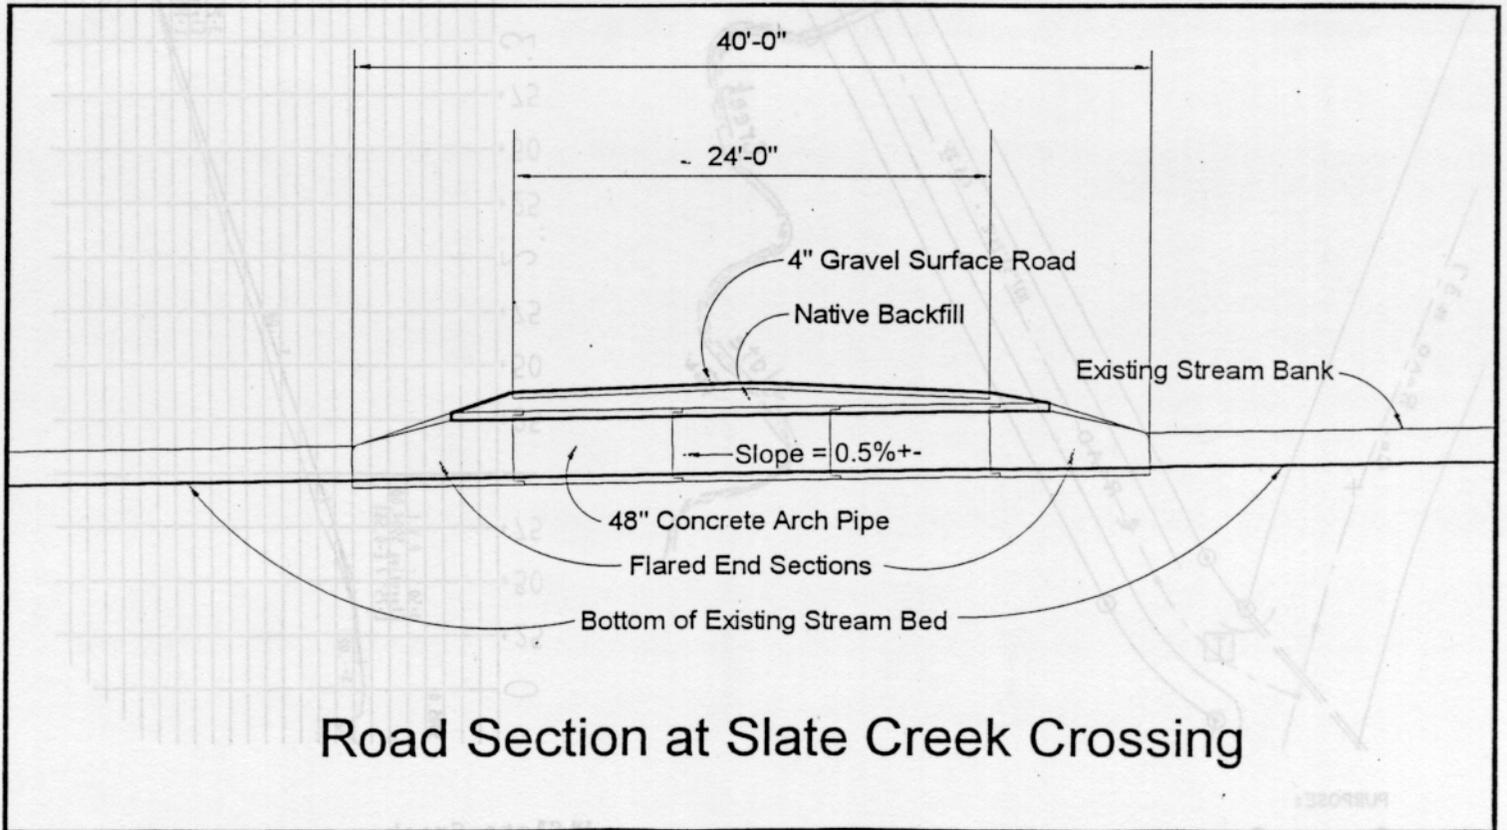

## Road Section at Slate Creek Crossing

PURPOSE:


ROAD CROSSING

IN Slate Creek  
AT Silver City  
COUNTY OF Pennington  
APPLICATION BY Smith

STATE South Dakota

SHEET 1 OF 2 DATE APRIL, '94

# SAMPLE DRAWING ROAD CROSSING

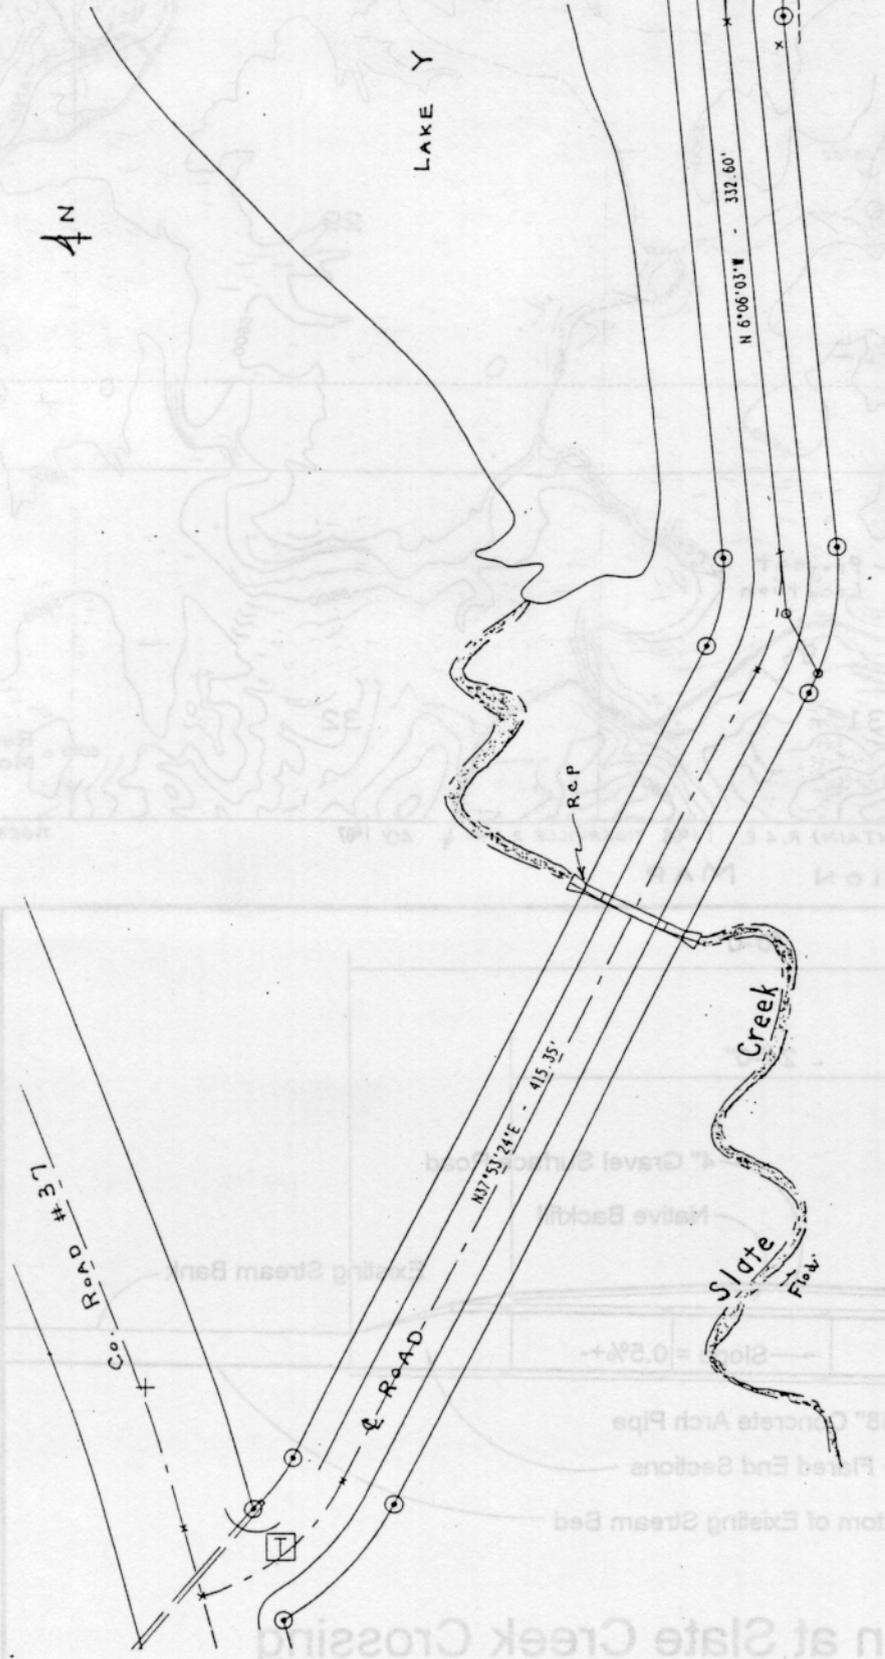


PLAN

No SCALE

PROFILE

No SCALE

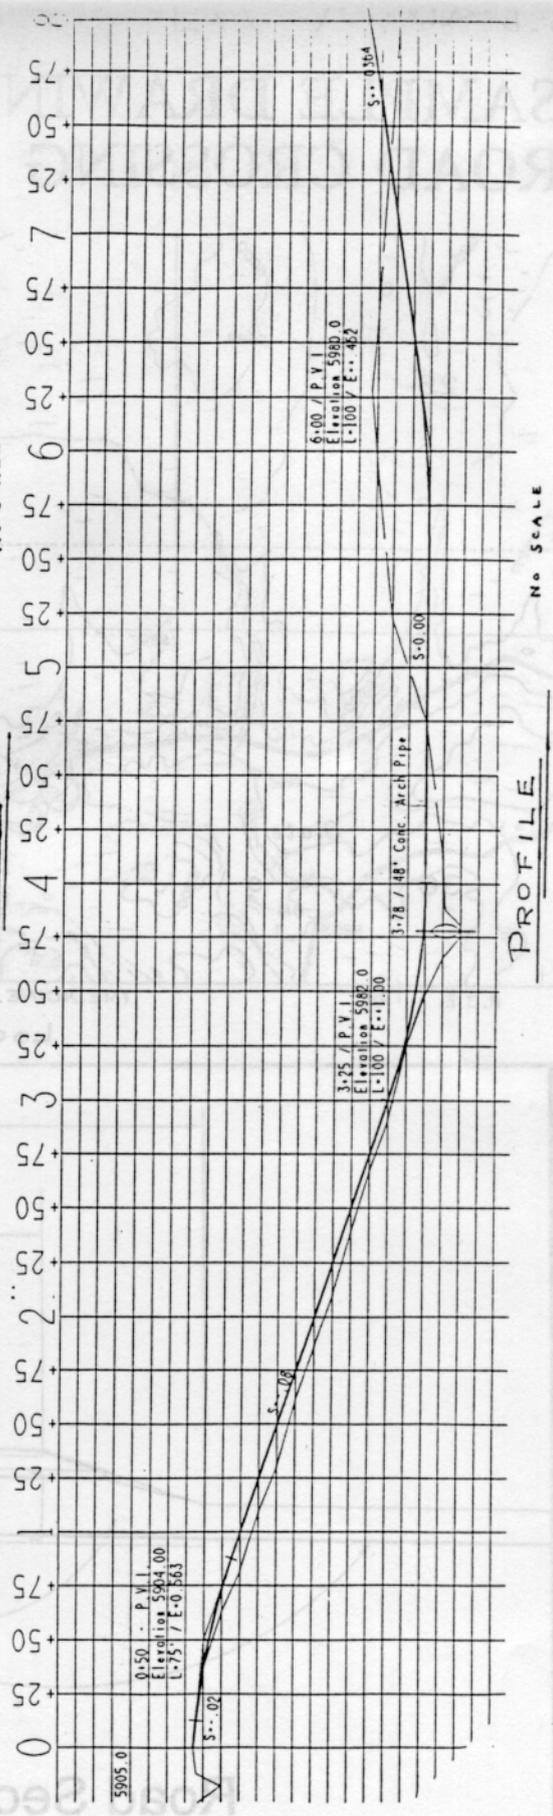

PURPOSE:  
ROAD CROSSING

IN Slate Creek  
AT Silver City  
COUNTY OF Pennington STATE South Dakota  
APPLICATION BY Smith  
SHEET 2 OF 2 DATE APRIL, 1995

SHEET 1 OF 2 DATE April, 94  
APPLICATION BY Smith  
COUNTY OF Pennington  
STATE South Dakota