


STATION	ELEVATION	STATION	ELEVATION
2740	2772.5	19+00	2773.5
8+00	2772.1	19+30	2773.1
9+00	2772.4	20+00	2773.2
	2771.9	20+30	2773.4
	2772.82	21+00	2773.7
	2772.4		2775.03
	2772.79		2774.0
	2772.5		2775.12
	2772.97		
	2772.97		
	2772.3		
	2773.11		
	2772.1		
	2773.24		
	2772.2		
	2773.58		
	2771.9		
	2773.51		
	2772.1		
	2773.60		
	2772.5		
	2773.69		
	2772.1		
	2773.78		
	2772.2		
	2773.87		
	2772.5		
	2773.96		
	2773.0		
	2774.05		
	2773.2		
	2774.14		
	2773.2		
	2774.23		
	2773.1		
	2774.32		
	2773.1		
	2774.41		
	2773.1		
	2774.50		
	2773.2		
	2774.59		
	2773.5		
	2774.68		
	2773.1		
	2774.77		
	2773.2		
	2774.86		
	2773.4		
	2774.95		
	2773.7		
	2775.03		
	2774.0		
	2775.12		
2740		2740	
2745		2745	
2750		2750	
2755		2755	
2760		2760	
2765		2765	
2770		2770	
2775		2775	
2780		2780	
2785		2785	

EXISTING GROUND TO BE FILLED INTO MATCH.
 EXISTING GROUND CONDITIONS NOT SHOWN
 DUE TO FLAT CONDITIONS.
 SEE SHEET 02-20-07 FOR SOI INSTALLATION

UNCLASSIFIED EXCAVATION		
STATION TO STATION	CUT	FILL
8+34 TO 56+37	0 C.Y.	6268 C.Y.
*TOP SOIL STRIPPING SUBSIDIARY TO UNCLASSIFIED EX.		

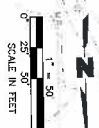

STA 8+00 TO STA 21+00
 TAXIWAY D - PLAN & PROFILE

TAXIWAY D IMPROVEMENTS
 NORTH PLATTE REGIONAL AIRPORT

NORTH PLATTE, NEBRASKA

2009


4 of 36 SHEET

NO.	DATE	REVISIONS DESCRIPTION

OLSSON ASSOCIATES

201 4th Avenue, Suite 202
 P.O. Box 680
 North Platte, NE 68901-0680

TEL 308 665 6700
 FAX 308 665 9521
 www.olsonassoc.com

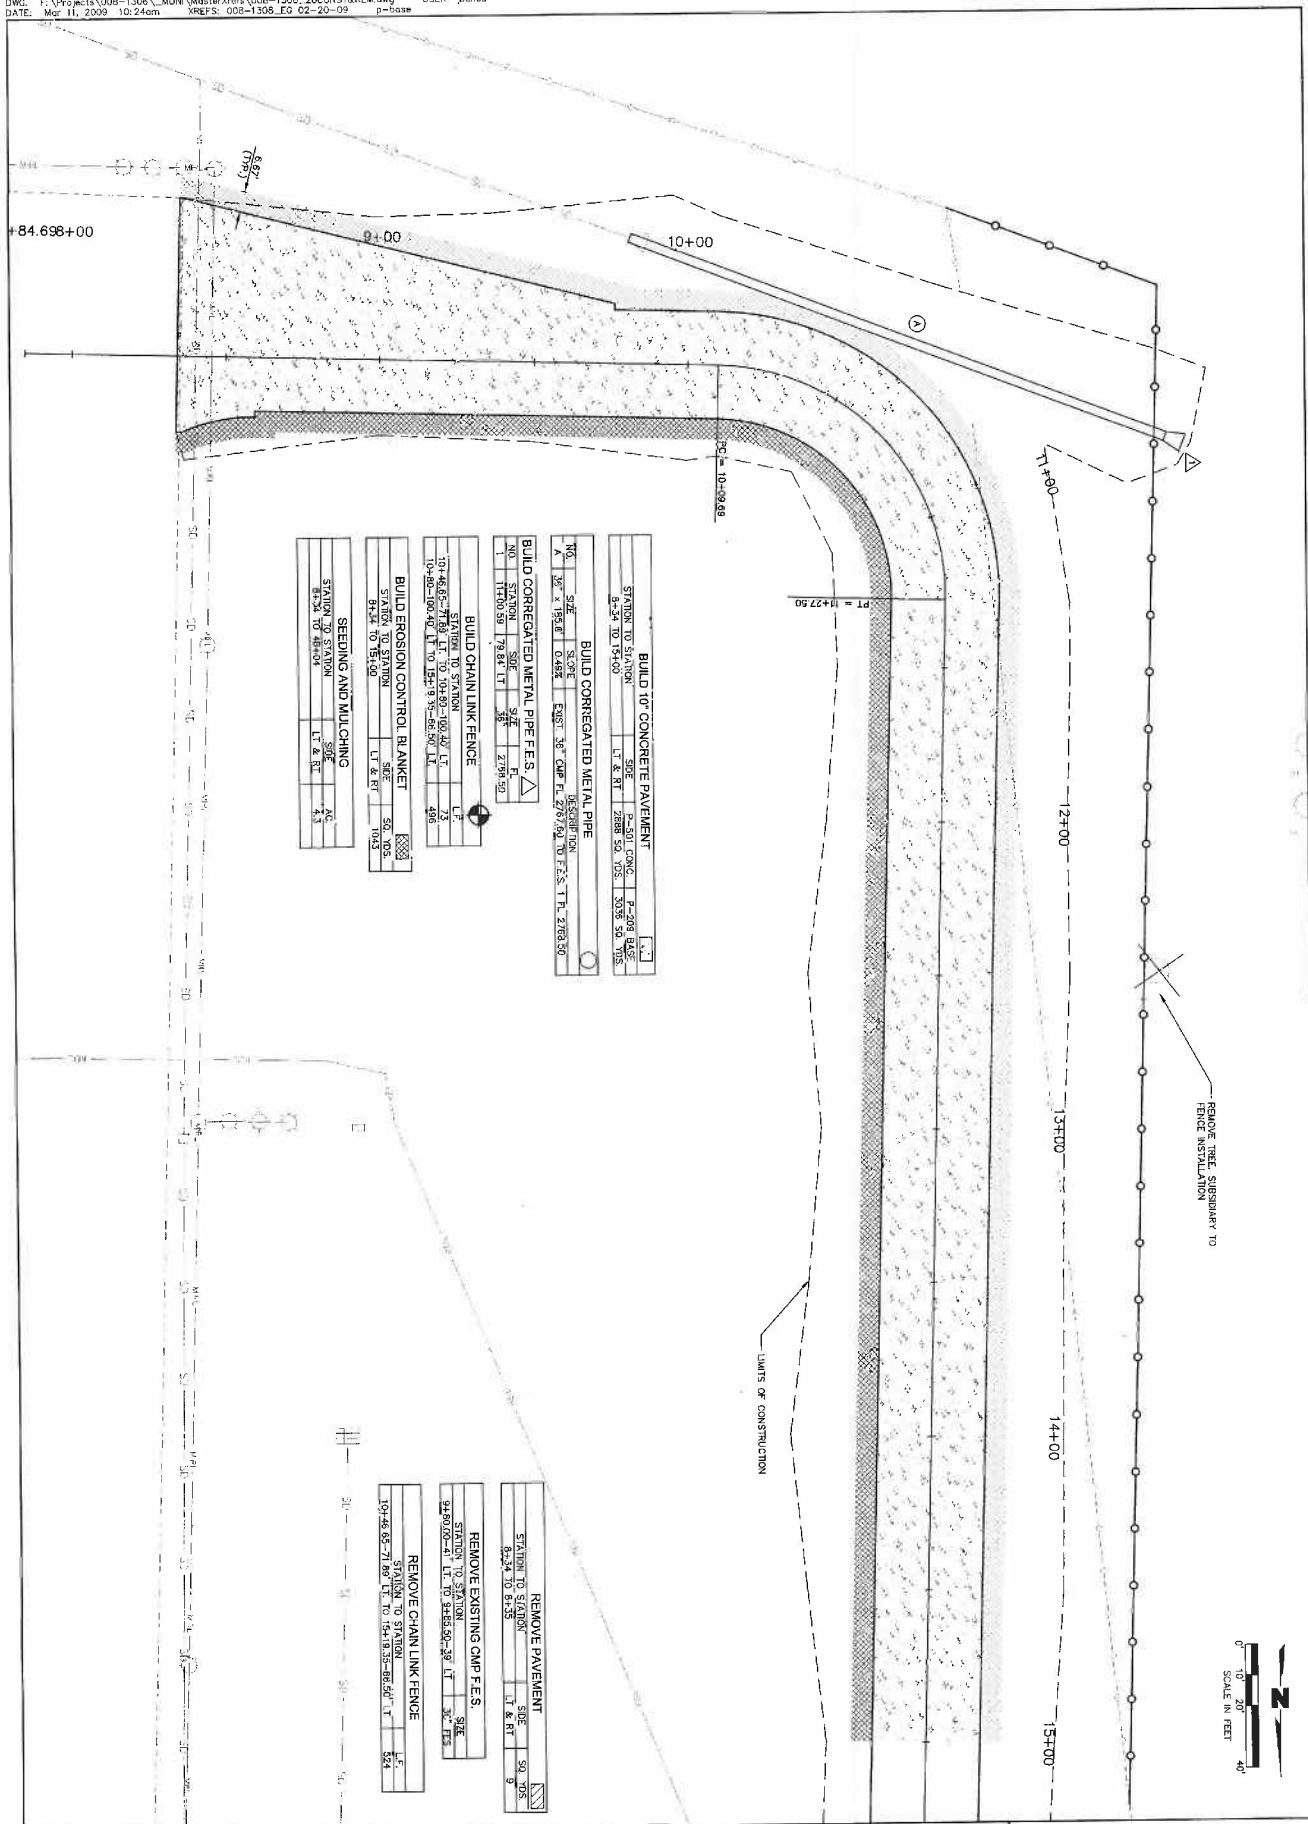










SHEET 10 of 36	CONSTRUCTION AND REMOVALS STA 7+50 TO STA 15+00 TAXIWAY D PAVING AND LIGHTING NORTH PLATTE REGIONAL AIRPORT	2009	REVISIONS
-------------------	--	------	-----------


