


**City Park Drainageway
Improvements**
City and County of Broomfield
Corps File 200480101
Fig. 1

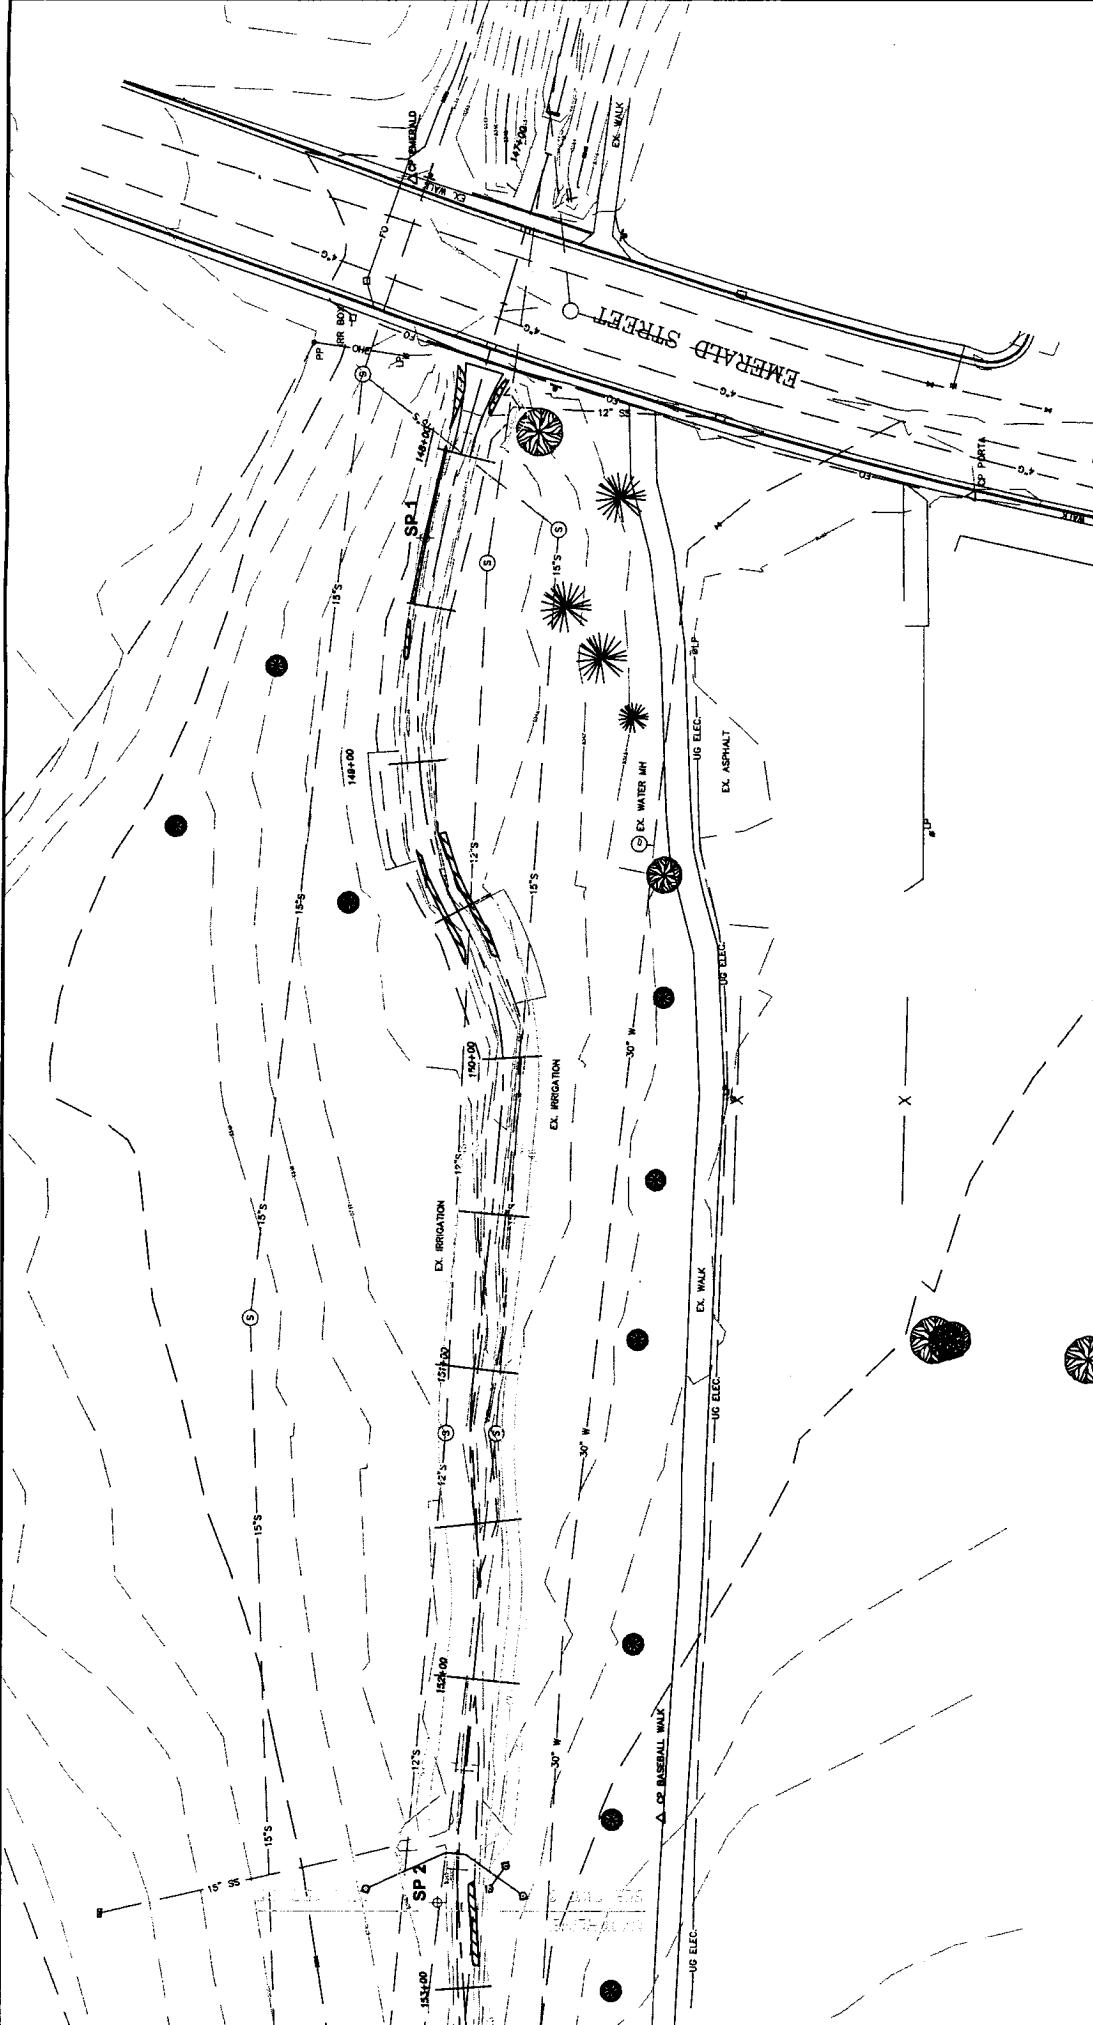

Wetland Delineation
City Park Drainageway

Prepared for: City and County of Broomfield
File: 2975-ERQ_City_Park_Drainageway (S1)
January 21, 2004


Scale: 1" = 40'




City Park Drainageway Improvements

City and County of Broomfield
Corps File 200480101


Fig. 2

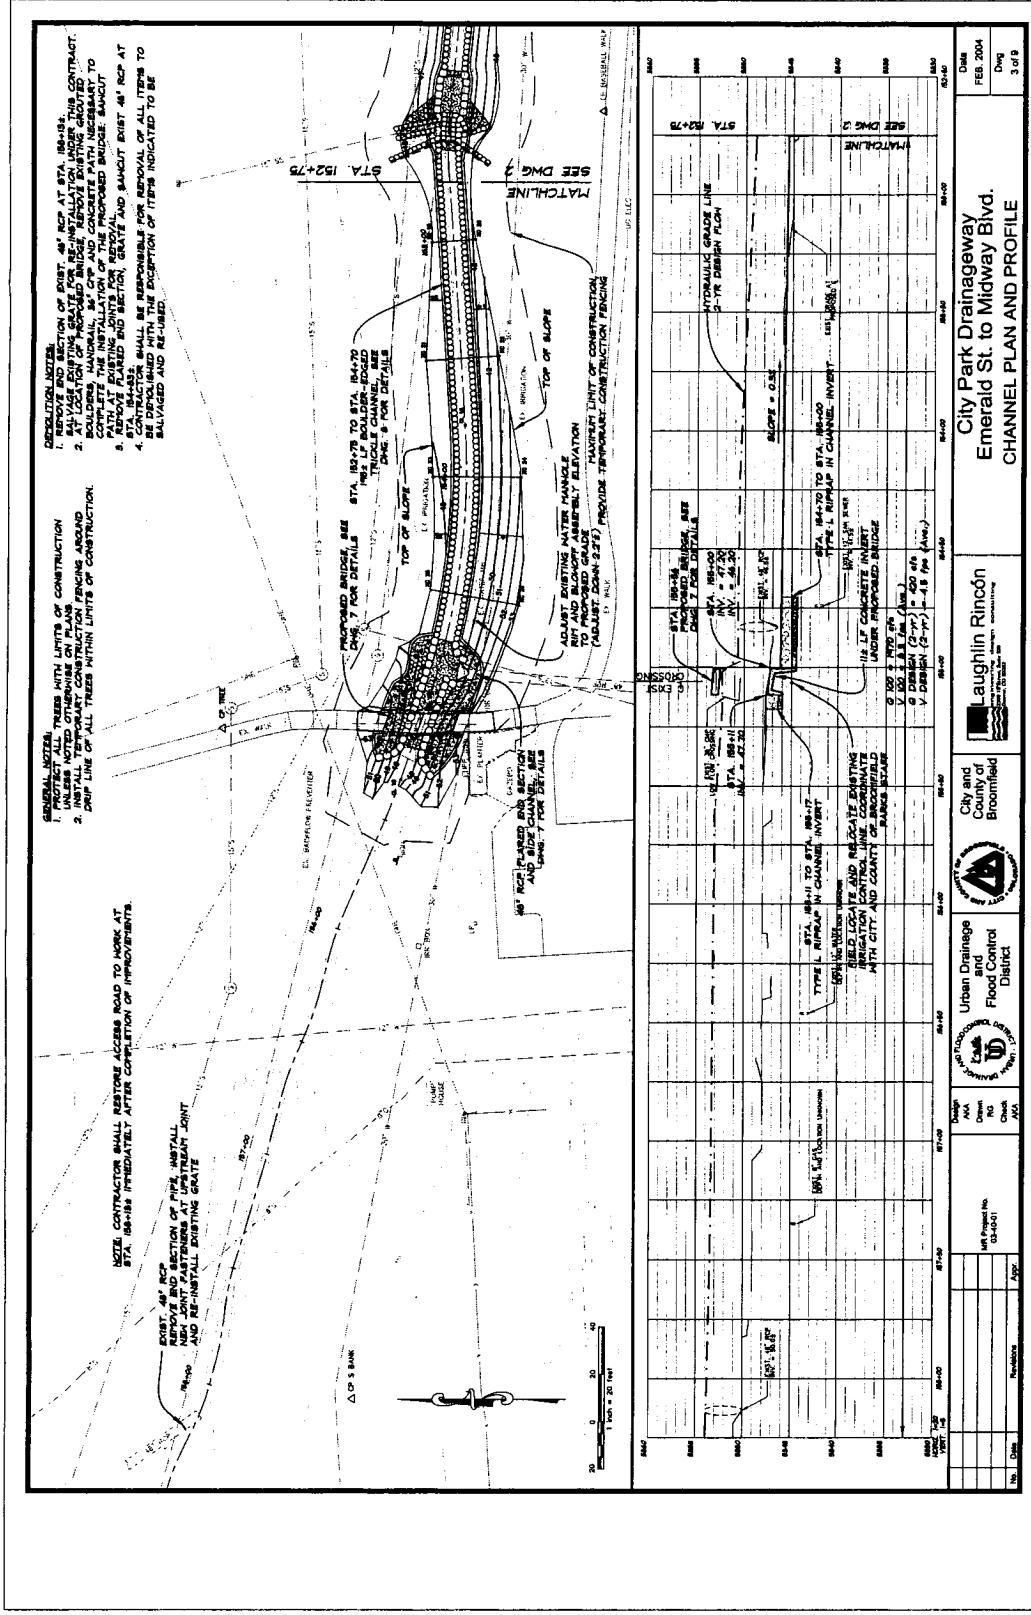

City Park Drainageway Improvements
City and County of Broomfield
Corps File 20480101
Fig. 3

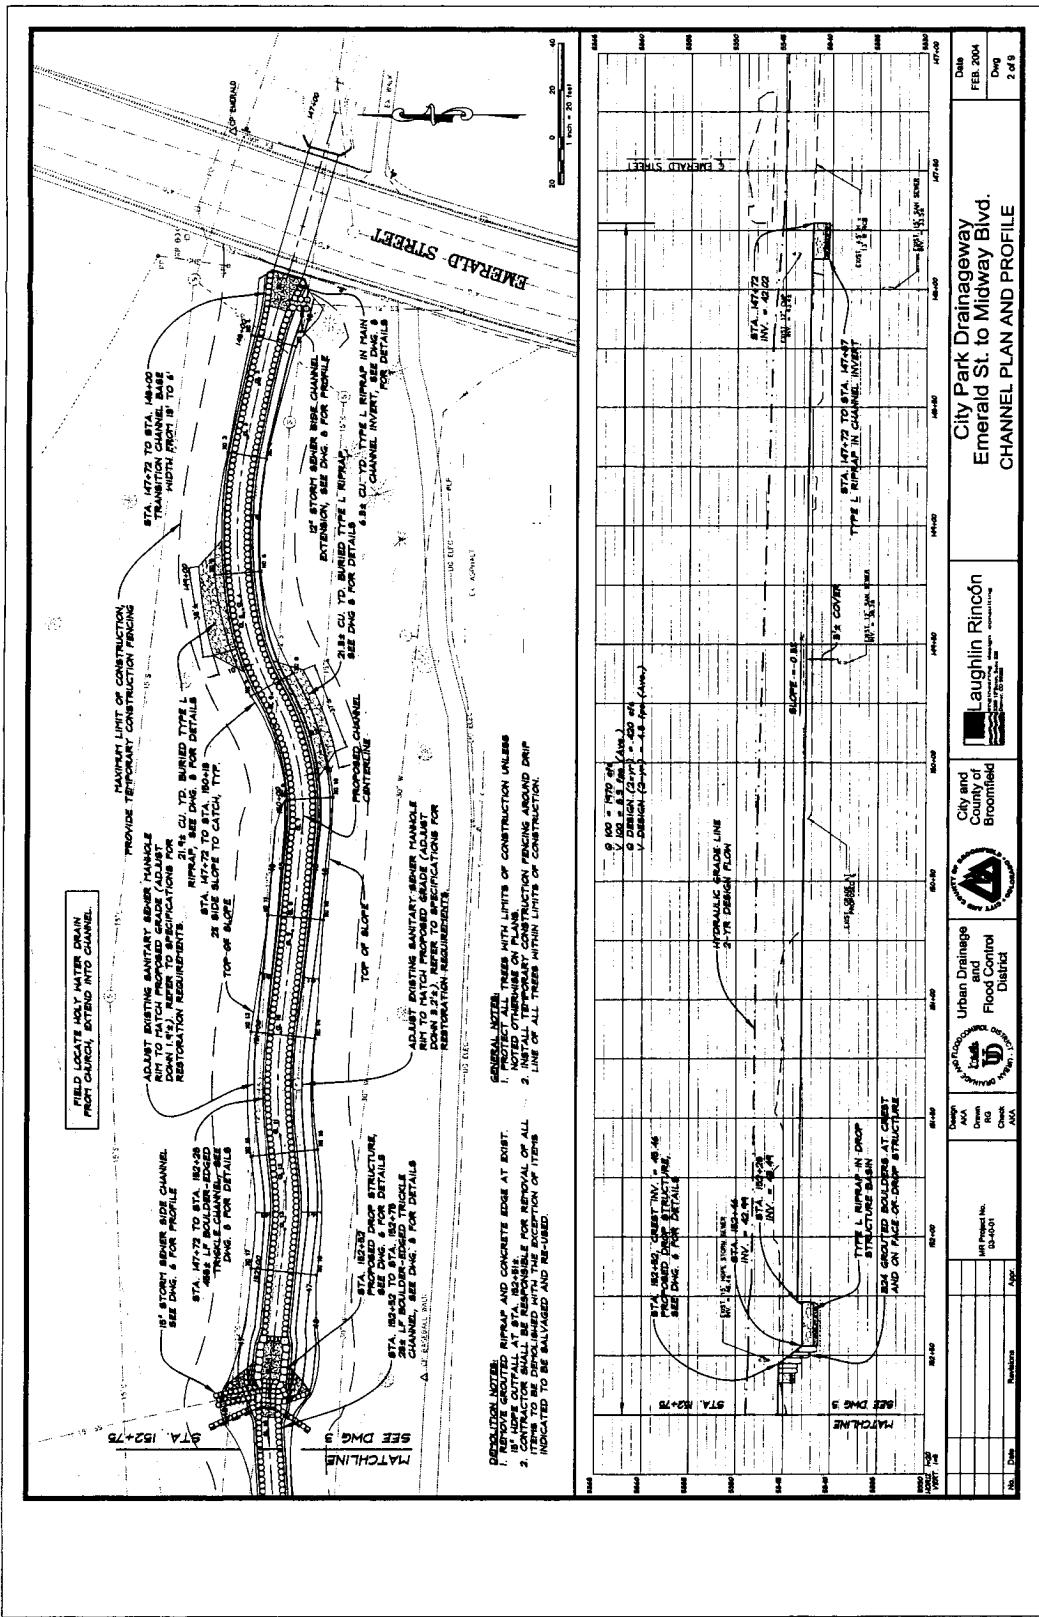


**City Park Drainageway
Improvements**
City and County of Broomfield
Corps File 2004280101
Fig. 4

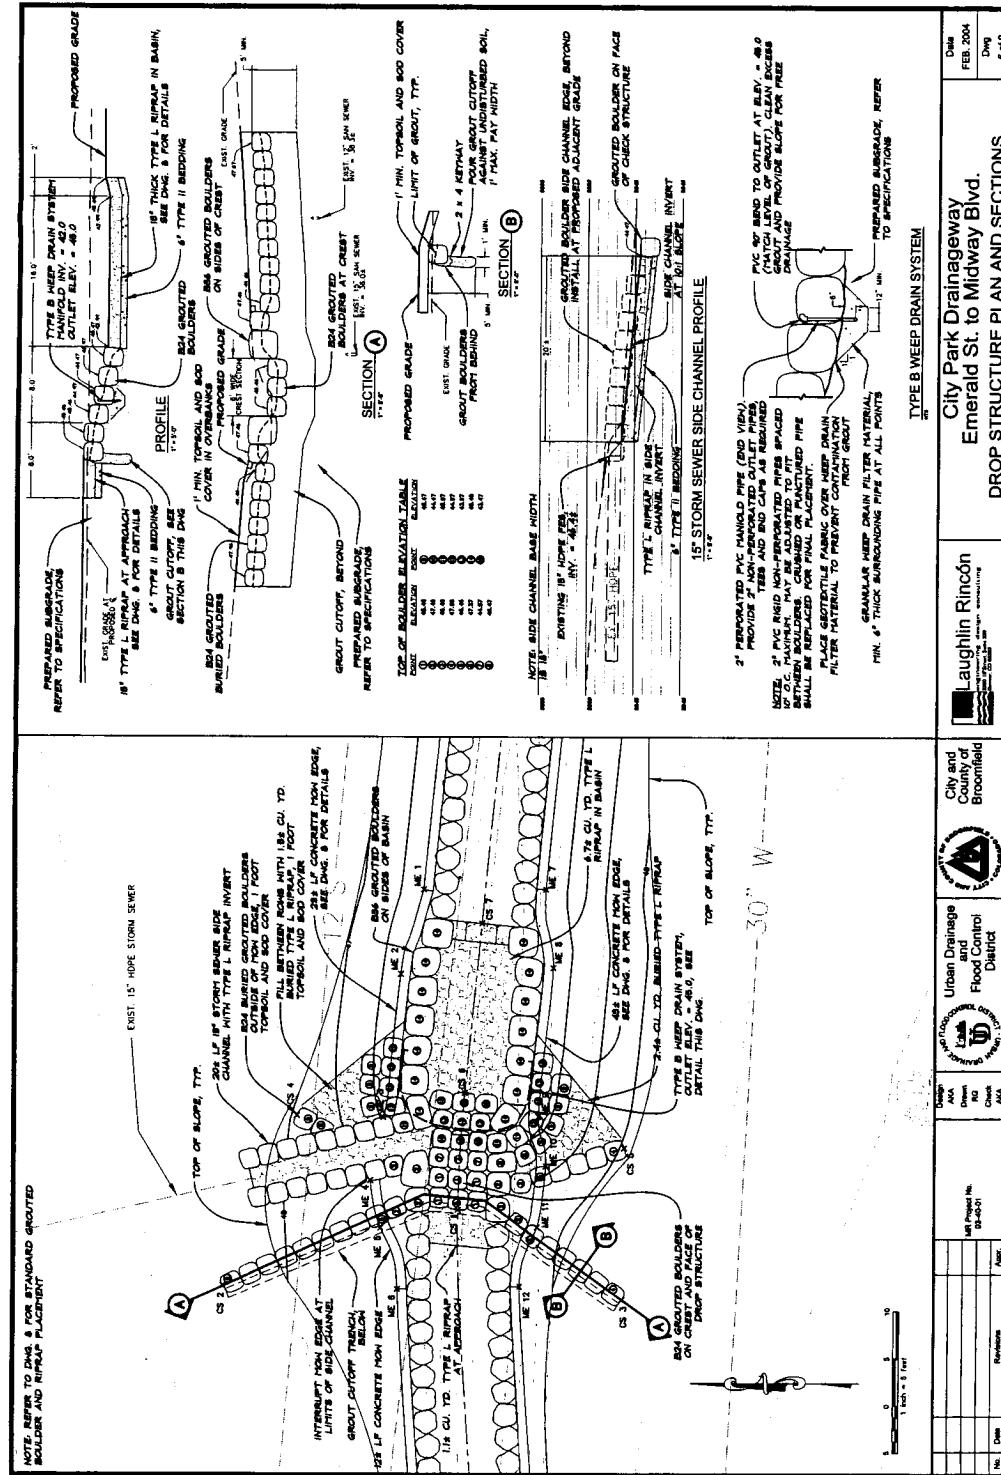


**City Park Drainageway
Improvements**
City and County of Broomfield
Corps File 200480101

Fig. 5

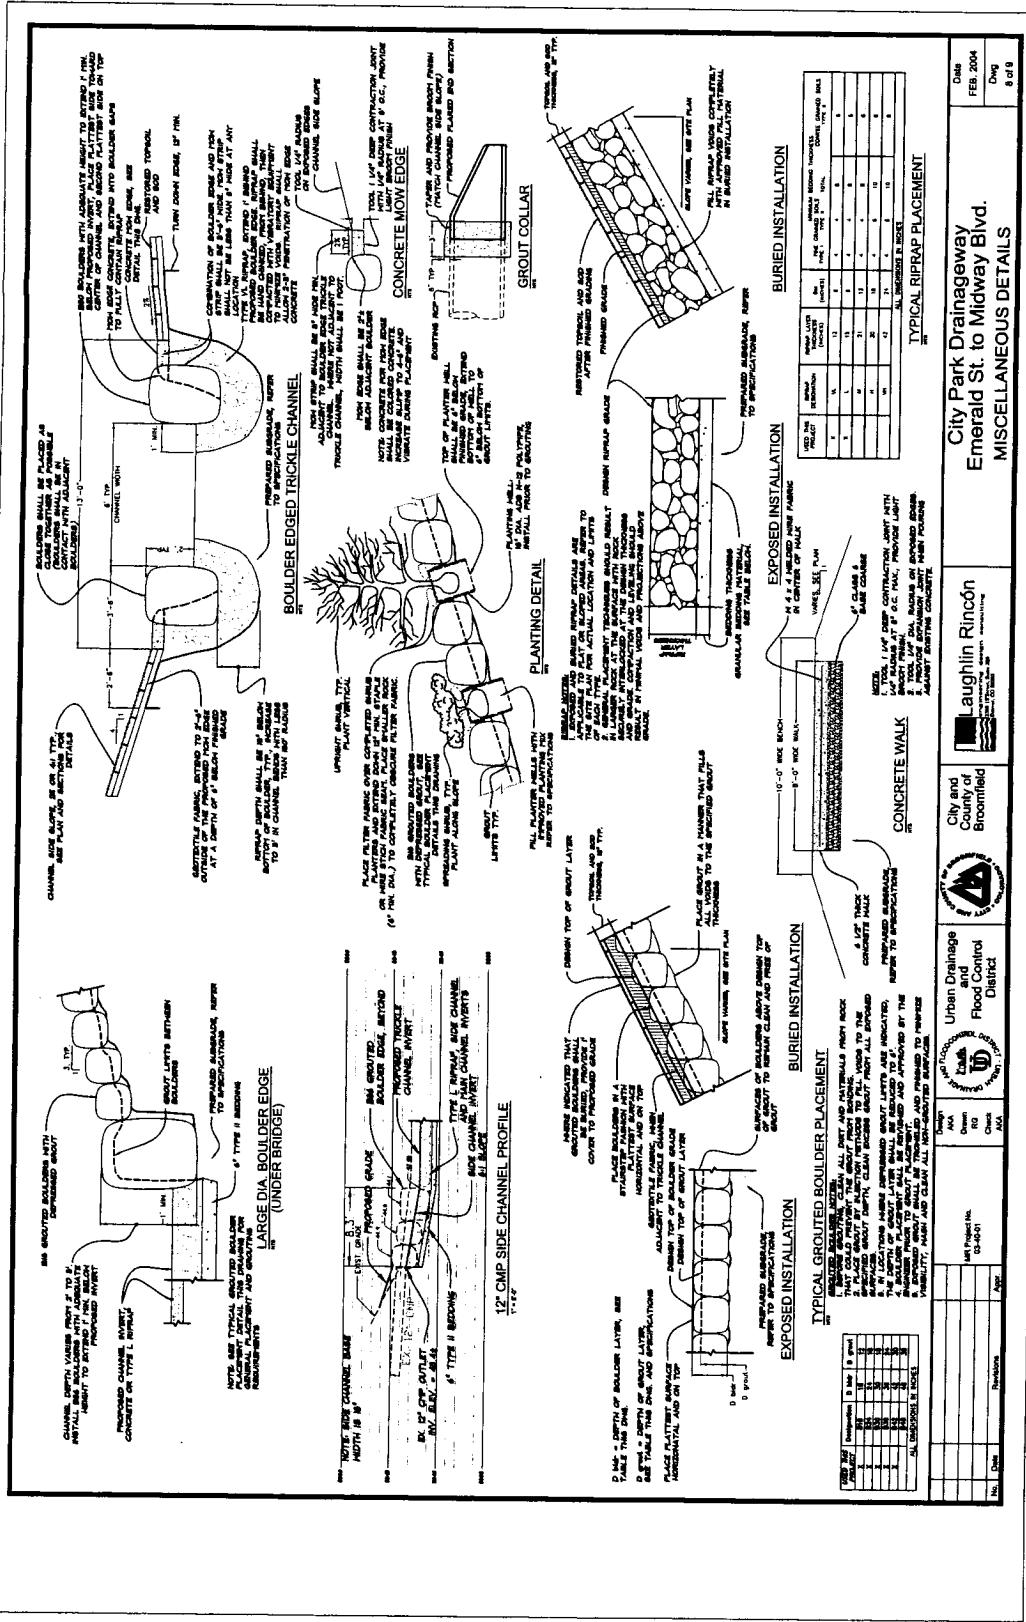

City Park Drainageway Improvements
City and County of Broomfield
Corps File 200480101

Fig. 7

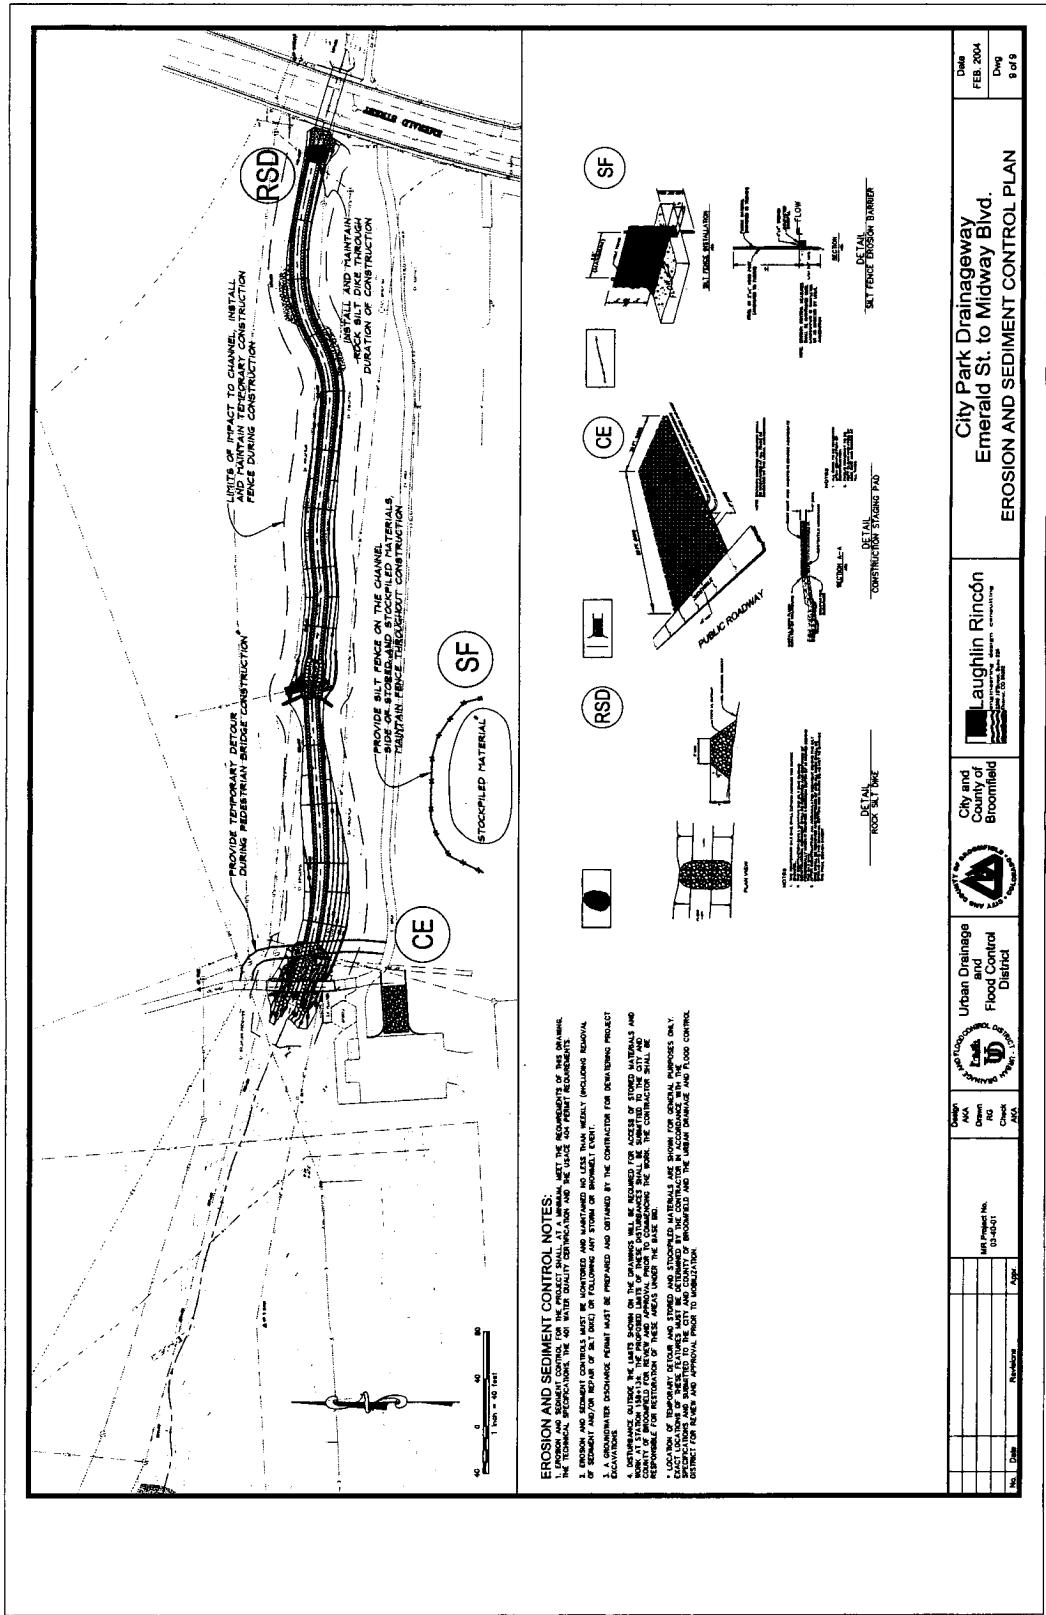

City Park Drainageway Improvements
City and County of Broomfield
Corps File 200480101
Fig. 8