


PLATE D-10

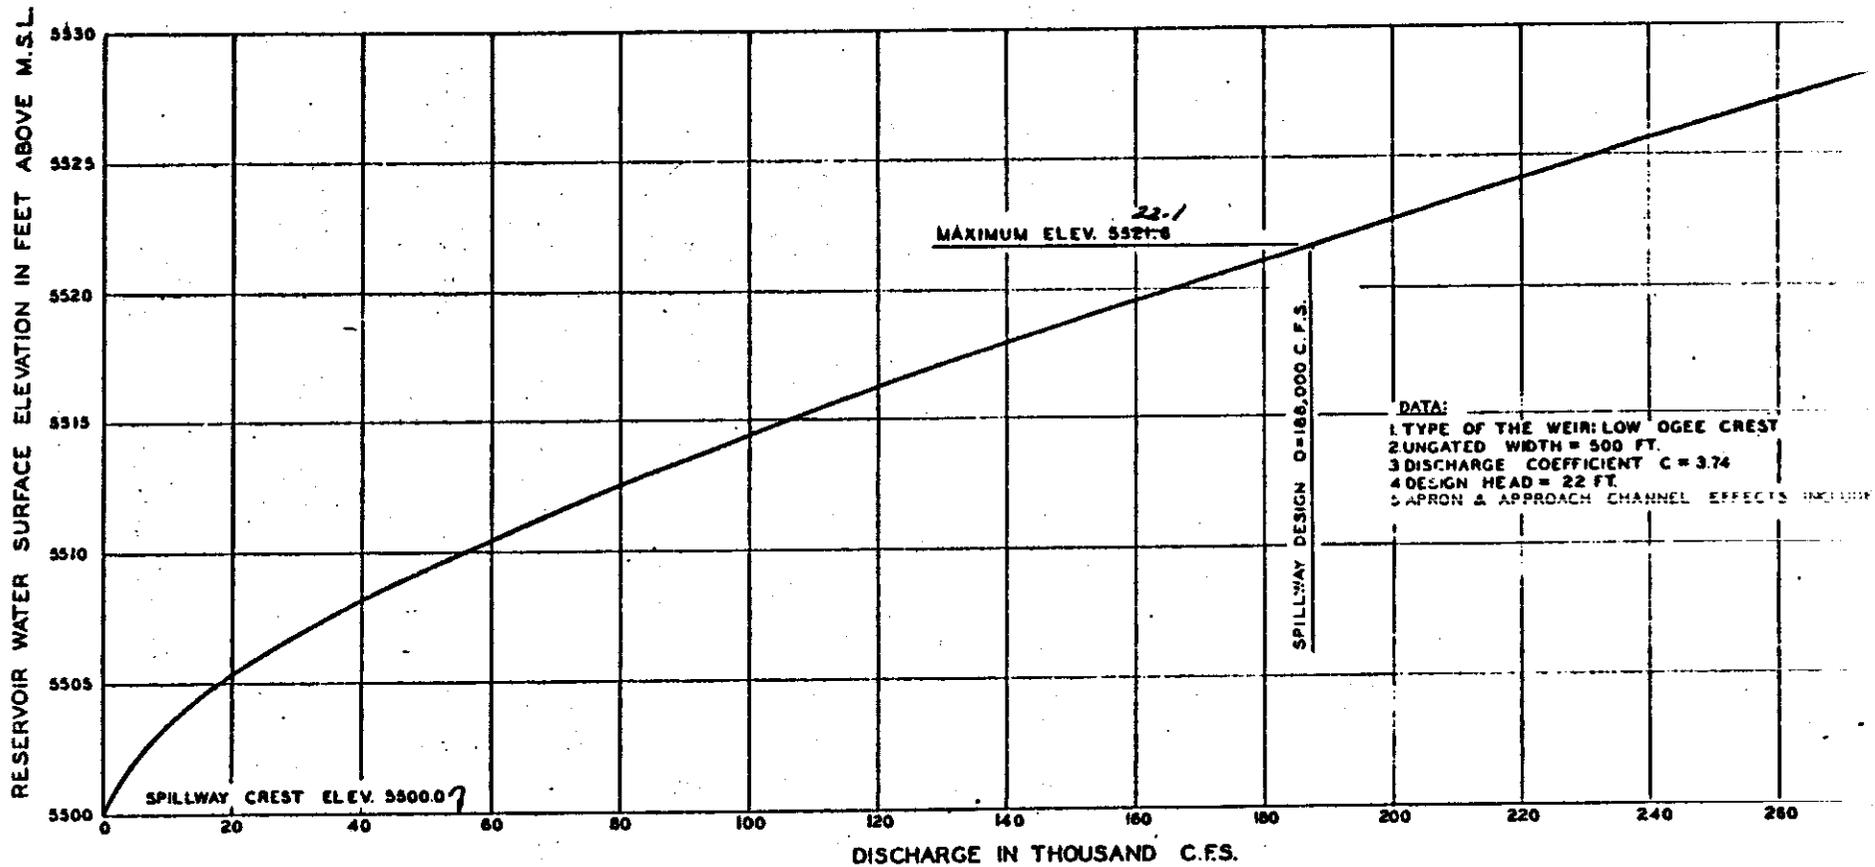

SOUTH PLATTE RIVER, COLORADO  
CHATFIELD DAM AND RESERVOIR  
SPILLWAY

DISCHARGE RATING CURVE

U.S. ARMY ENGINEER DISTRICT, OMAHA, NEBRASKA  
CORPS OF ENGINEERS OMAHA, NEBRASKA  
JULY 1967